


WINDOW SCHEDULE						
BUILDER/SUPPLIER TO ASSURE WINDOWS COMPLY WITH TEMPERED GLASS AND EGRESS REQUIREMENTS PER IRC						
ID	TYPE	QTY	W	HT	HEAD HEIGHT	NOTES
A	TBD	2	2'	3'	8'	
B	TBD	4	2'-6"	5'	8'	
C	TBD	3	3'	2'-6"	6'-8"	
D	TBD	4	4'	4'	6'-8"	
E	TBD	1	4'	4'-6"	8'	
F	TBD	2	4'	6'	8'	
G	TBD	1	5'	4'-6"	8'	
H	TBD	1	5'	5'	8'	
I	TBD	2	6'	3'	12'-6"	
J	TBD	3	6'	6'	8'	
K	TBD	1	6'	6'	15'-6"	

DOOR SCHEDULE						
ID	QTY	LOCATION	FIRE RATING	W	HT	NOTES
1	2	Interior	---	2'-4"	6'-8"	
2	4	Interior	---	2'-6"	6'-8"	
3	9	Interior	---	2'-8"	6'-8"	
4	1	Interior	---	2'-10"	6'-8"	
5	7	Interior	---	3'	6'-8"	
6	1	Exterior	---	3'	6'-8"	
7	1	Exterior	20 MIN	3'	6'-8"	
8	1	Exterior	---	3'	8'	
9	1	Exterior	---	6'	8'	
10	2	Exterior	---	9'	9'	

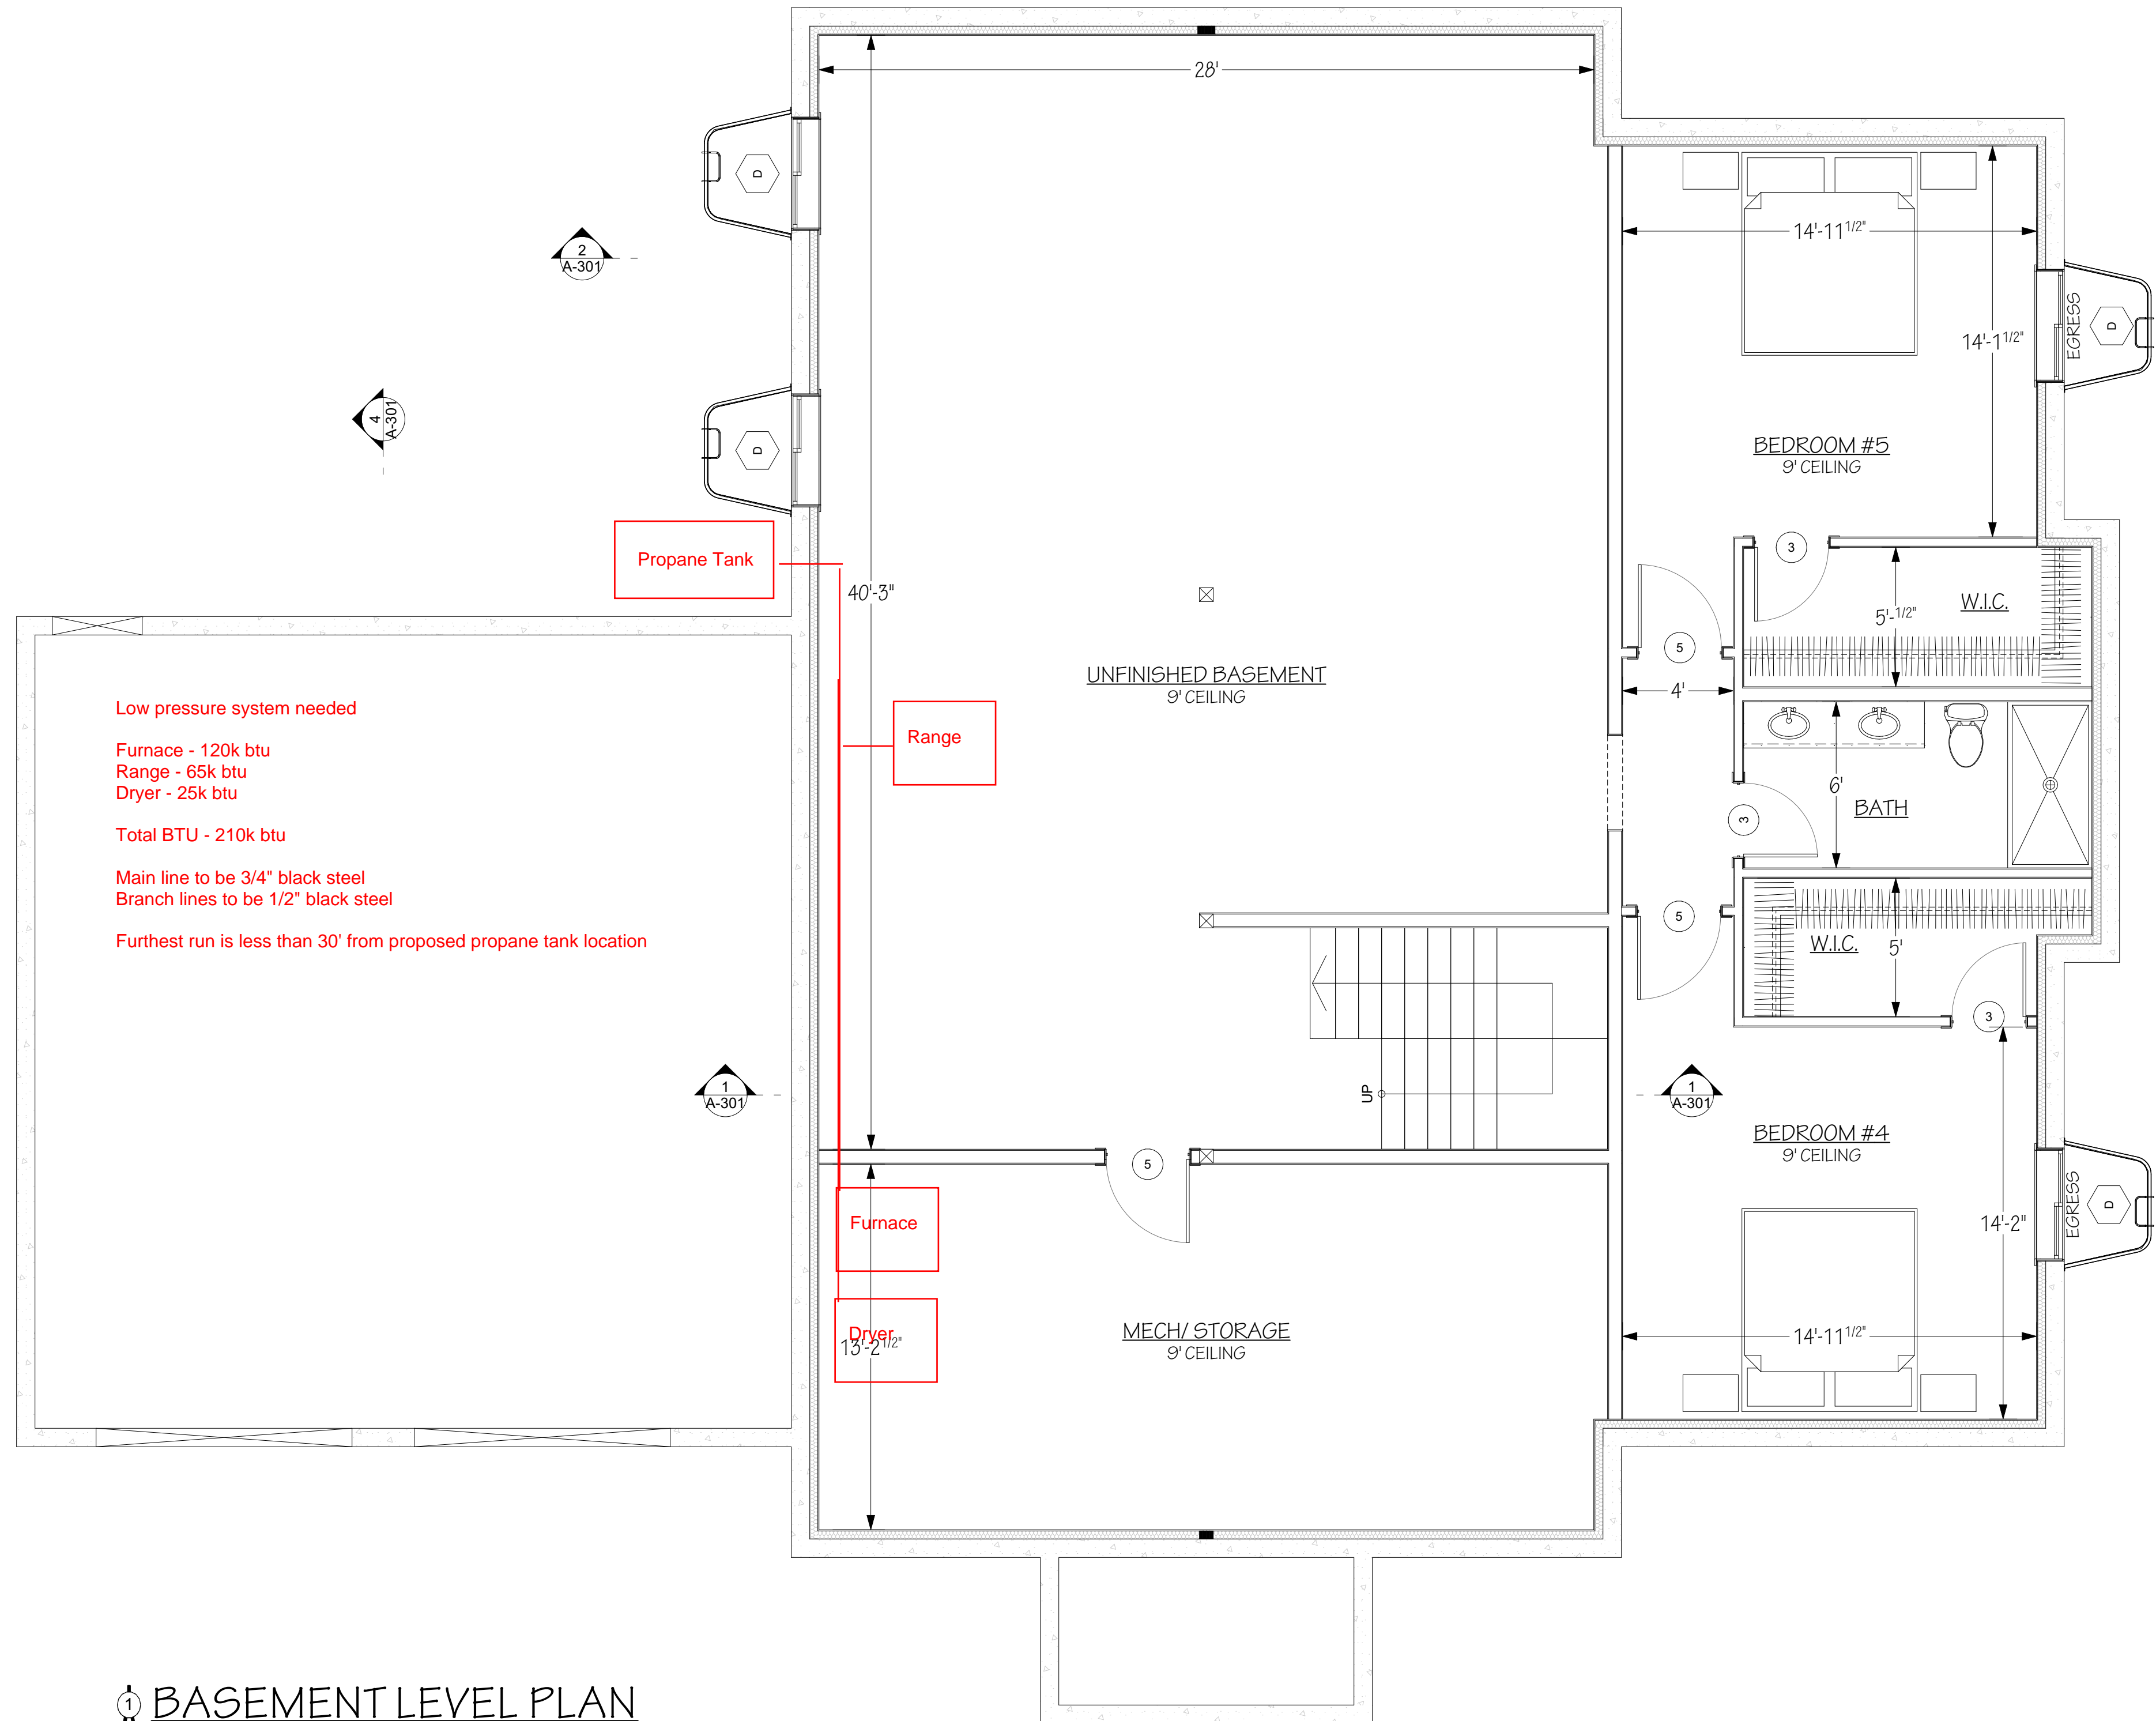

**BASEMENT LEVEL PLAN**  
SCALE: 1/4" = 1'-0"


UNFINISHED SQUARE FOOTAGE	
ID	AREA
GARAGE	840
	840 ft <sup>2</sup>

FINISHED SQUARE FOOTAGE	
ID	AREA
MAIN FLOOR	2,479
BASEMENT	2,480
	4,959 ft <sup>2</sup>

ENGINEER: RAY MCDUGAL, PE  
EIT: BA, BR  
DRAWN BY: WBS, LW  
CHKD BY:  
PLOT DATE: 2/20/2026

Jeff Brines  
Lot 5 Golf Vista Estates Phase I  
Victor, ID

South Fork Design Group, LLC  
127 E. Main St. Suite 111  
Rexburg, ID 83440  
www.southforkdesign.com  
208-852-6236

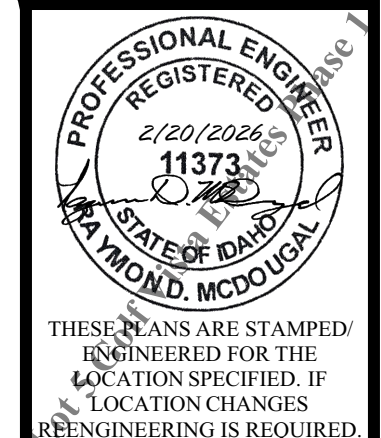

BASEMENT LEVEL	
REVISION DATE	DESCRIPTION